
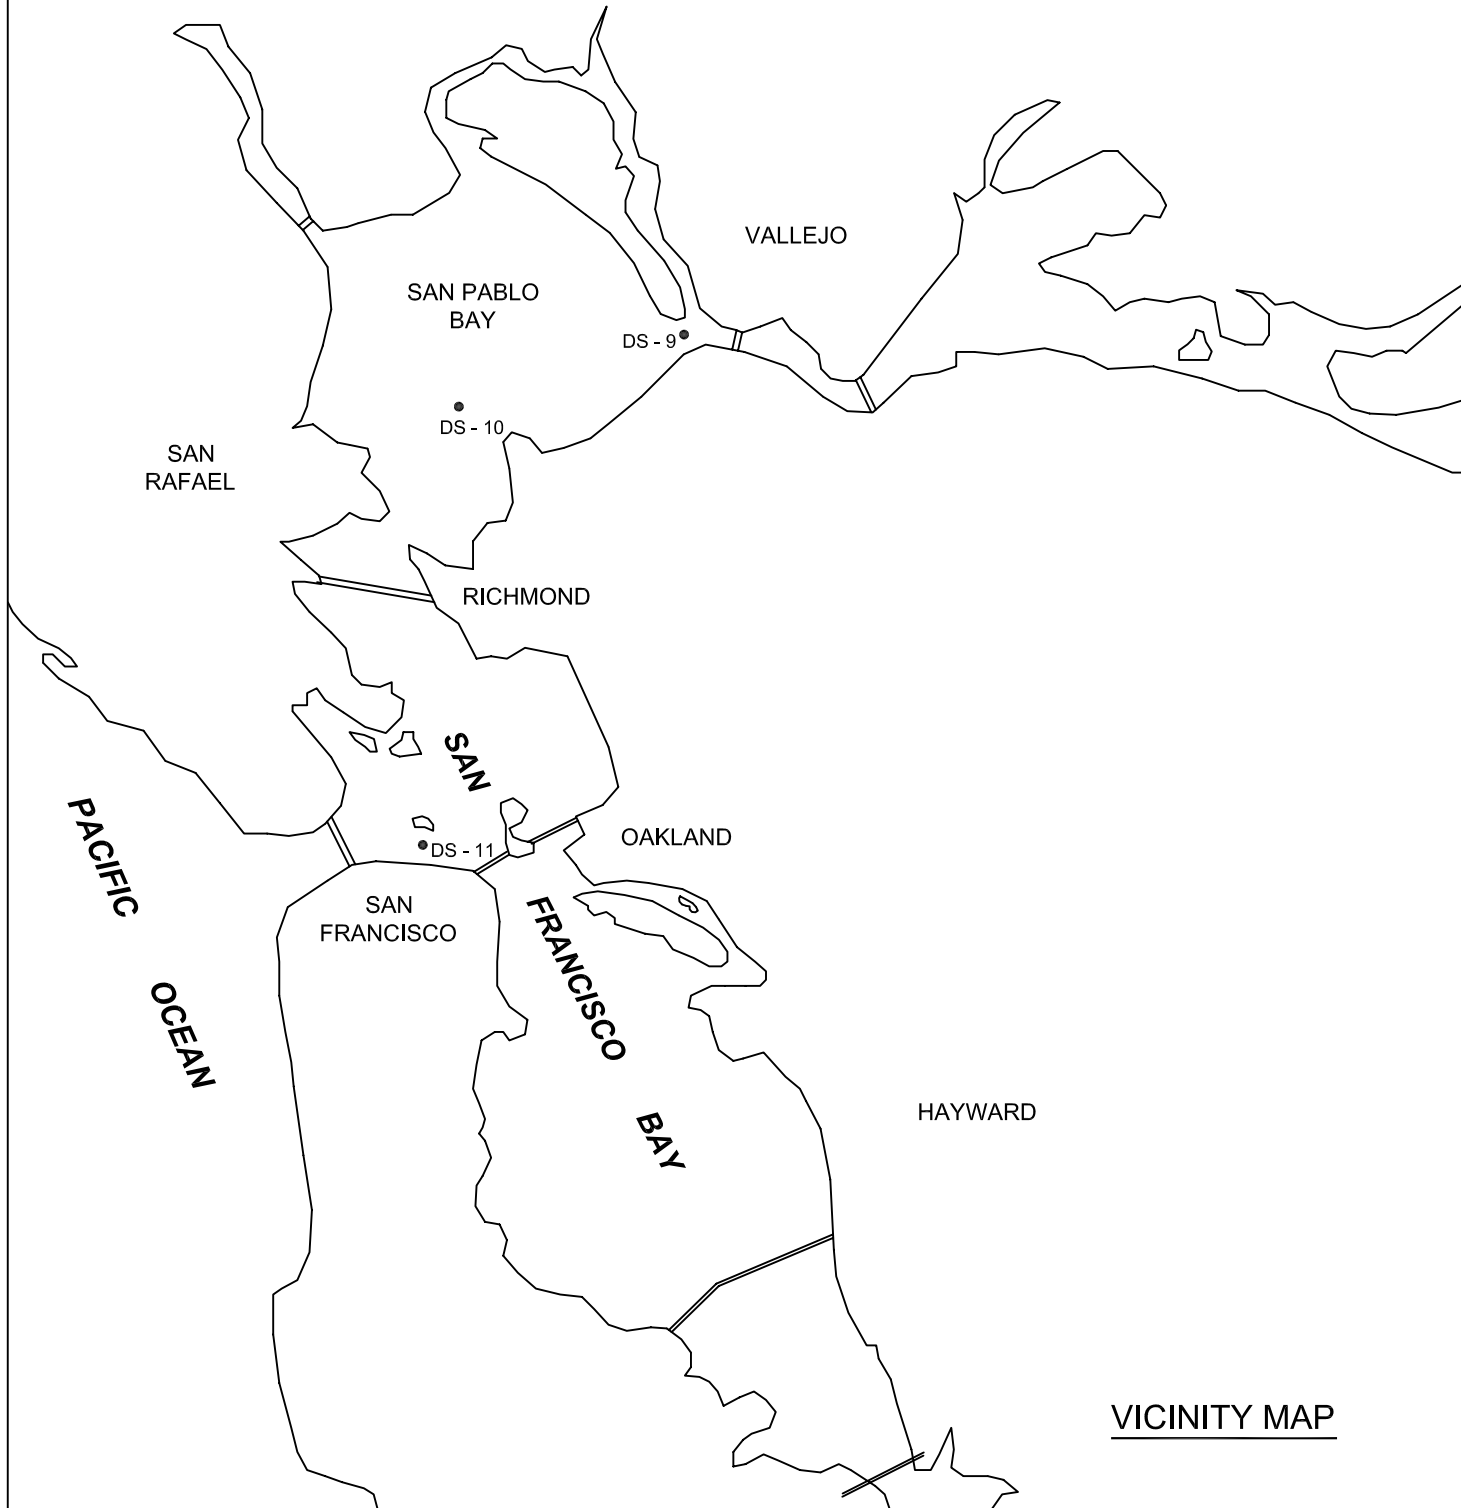


PRELIMINARY ISSUE
THIS PLAN ISSUED FOR
ADVANCE INFORMATION ONLY

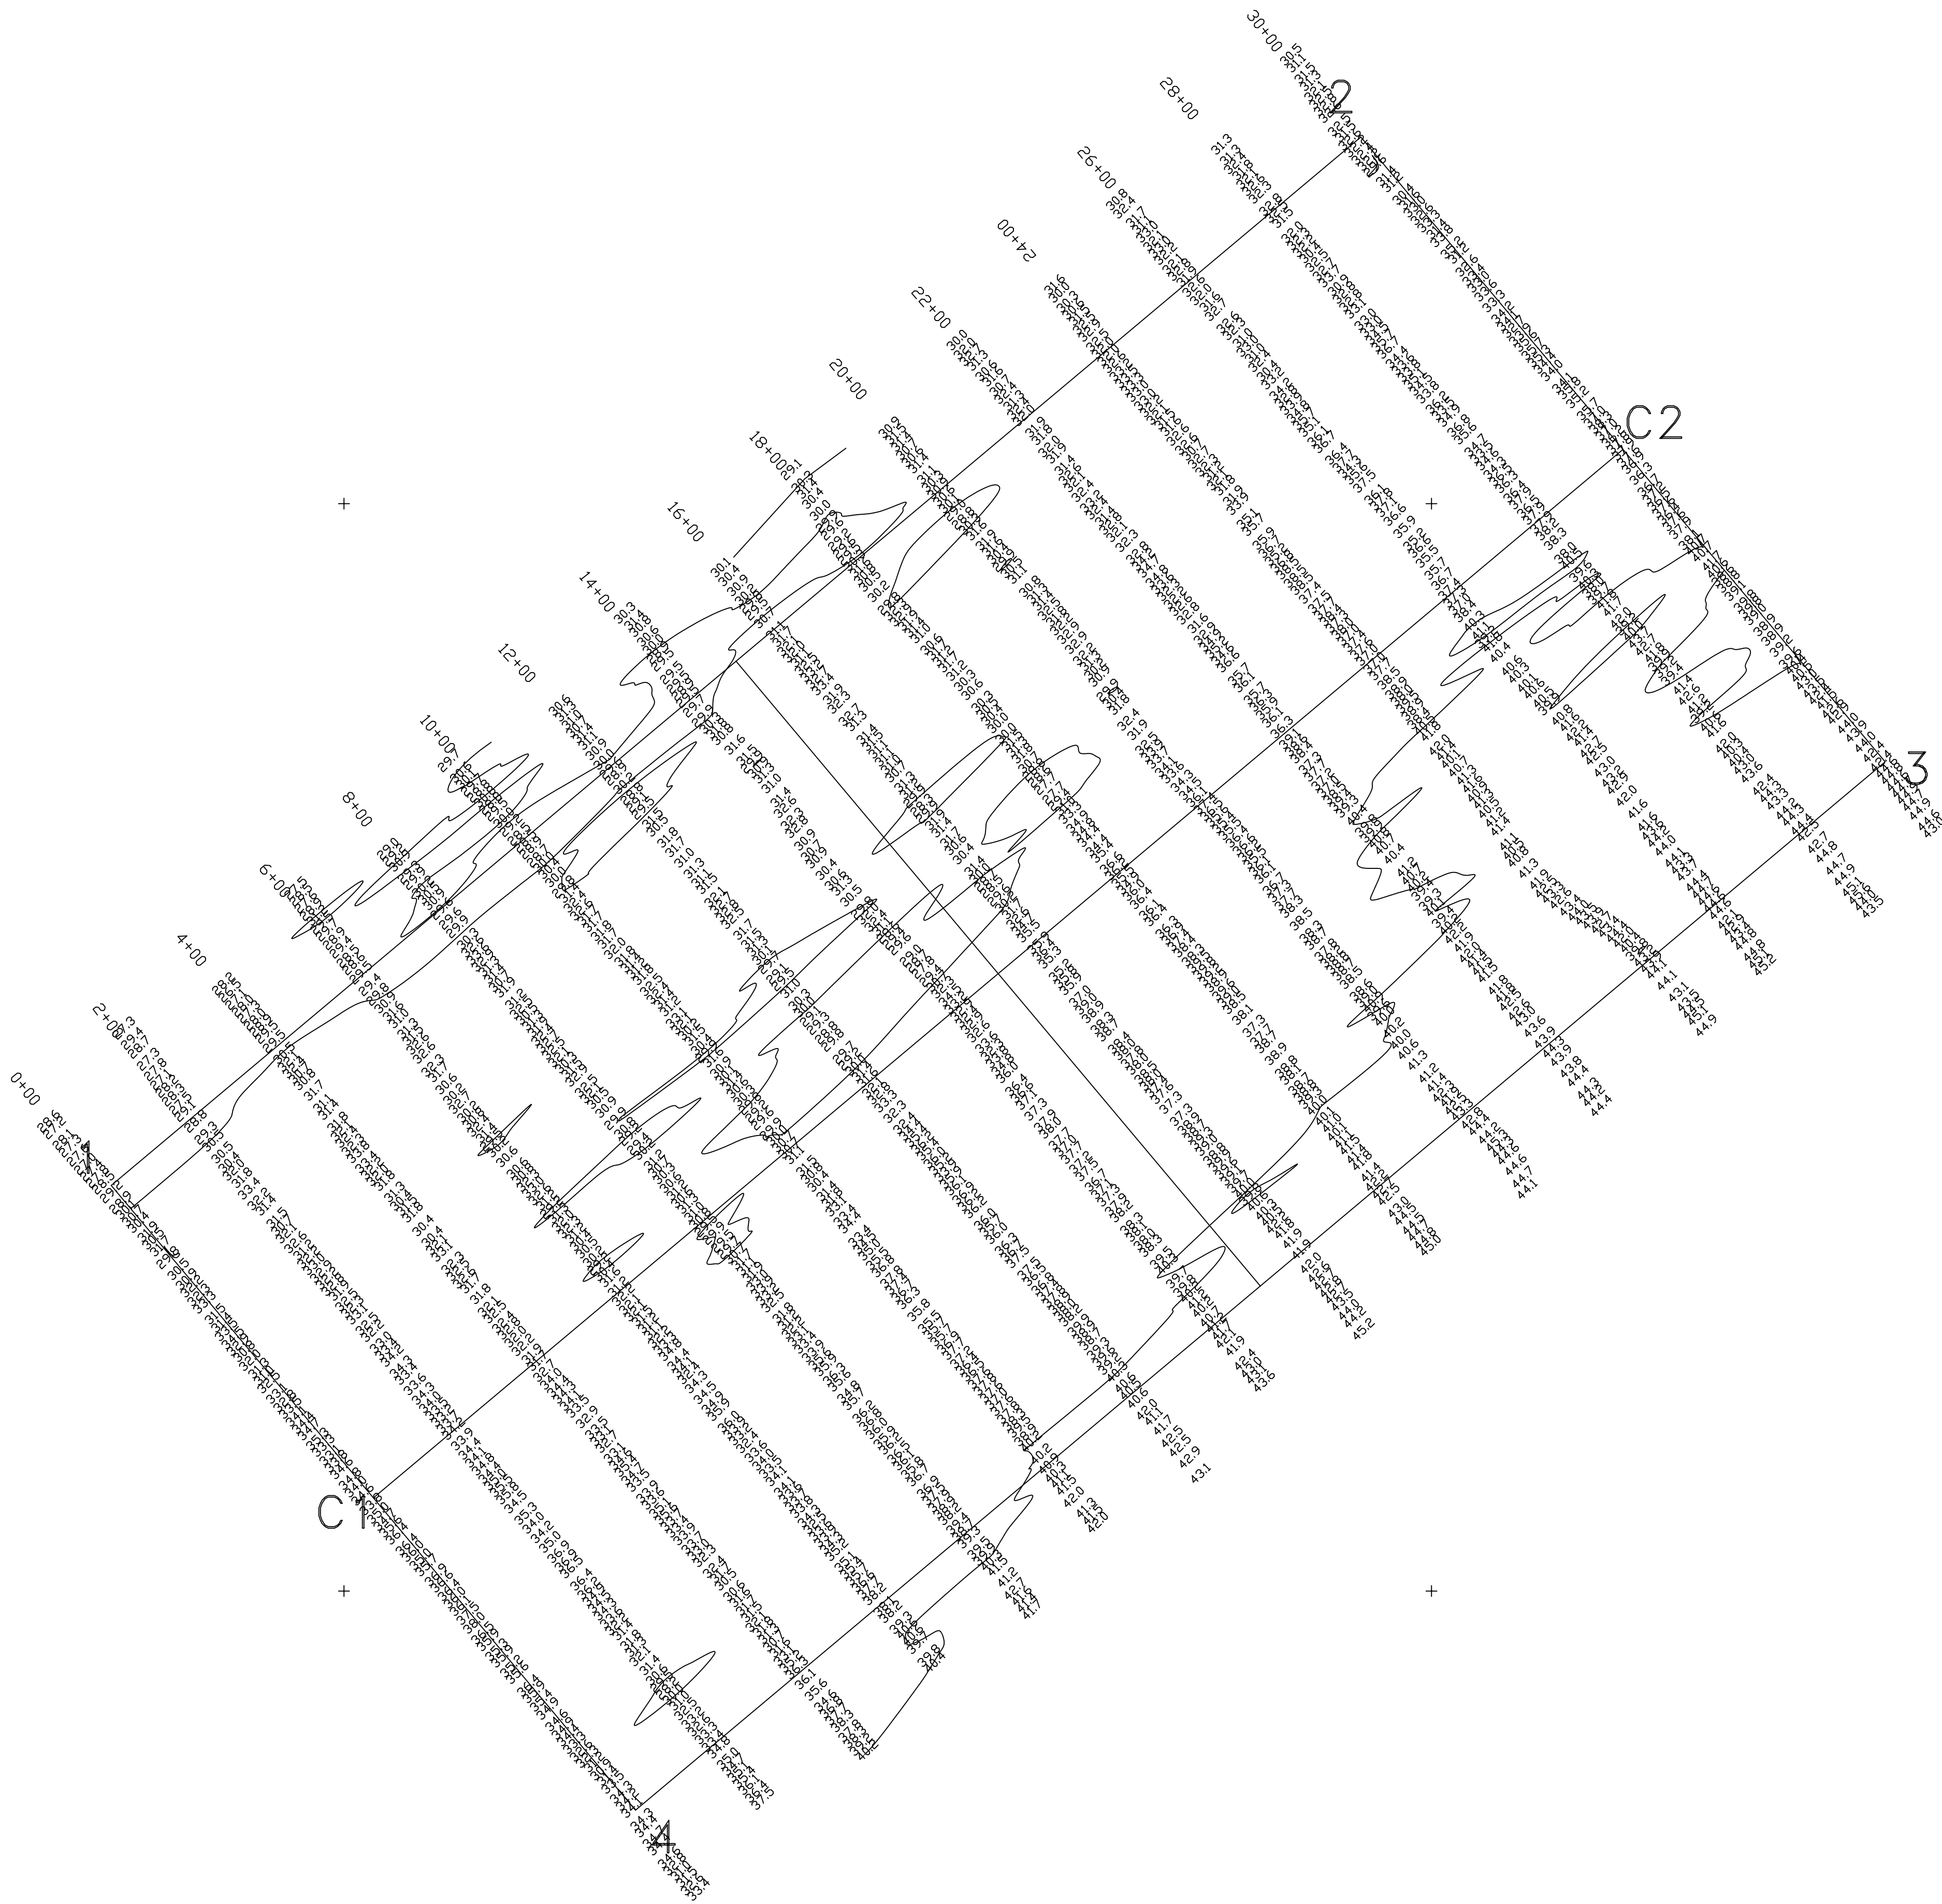

NOTES:
DRAWING NOT TO BE USED AS NAVIGATION CHART
ONLY CHANNEL CONDITION AT DATE OF SURVEY.
THE LOCATION OF ALL NAVIGATION AIDS ARE BASED ON
INFORMATION PROVIDED BY THE U.S. COAST GUARD
BUOY LOCATIONS REPRESENT THE POSITION OF THE SINKER ONLY.

SOUNDINGS ARE TAKEN BY FATHOMETER AND ARE SHOWN TO THE
NEAREST FOOT AND TENTHS OF A FOOT.

SOUNDINGS ARE BASED ON THE DATUM OF MEAN LOWER LOW WATER
AT THE LOCALITY. NGVD 1929.

PLANE GRID, BEARING AND COORDINATES ARE BASED ON THE STATE
OF CALIFORNIA COORDINATE SYSTEM, LAMBERT CONFORMAL PROJECTION,
ZONE III CALIFORNIA, AS DESCRIBED IN SPECIAL PUBLICATION NO. 253,
PUBLISHED BY NATIONAL OCEAN SURVEY. NAD 1927.

THE PROJECT DEPTH IS 50 FEET AT M.L.L.W.

SOUNDINGS ARE BASED ON THE TIDE GAUGE LOCATED AT GREEN BEACON NO. 5

VERTICAL CONTROL
GREEN BEACON NO. 5 TOWILL MARK ELEV. 10.00 FT MLLW

HORIZONTAL CONTROL
"FLATS" N 590,610.968 E 1,428,045.582 ELEV. 40.00 FT MLLW

COORDINATES CHART

CHANNEL PT.	X	Y
1	1446572.0000	554246.0000
2	1448870.1000	556174.3000
3	1449834.3000	555025.2000
4	1447536.1000	553096.9000

CENTERLINE PT.	X	Y
C1	1447054.0500	553671.4500
C2	1449352.2000	555599.7500

SYMBOL		DESCRIPTION	DATE	APPROVAL
REVISIONS				
DRAWN BY:		MARIN COUNTY CALIFORNIA		
CHECKED BY:		SAN PABLO BAY DISPOSAL SITE SF - 10 CONDITION SURVEY 26 OCTOBER 2004		
DESIGNED BY:				
SUBMITTED:				
PC				
HYDRO SURVEY SECTION		APPROVED: DATE:		
APPROVAL RECOMMENDED:		CHIEF ENGINEERING & TECHNICAL SERVICES DIVISION		
CHIEF ENGINEERING BRANCH		CHIEF ENGINEERING & TECHNICAL SERVICES DIVISION		
PREPARED UNDER THE DIRECTION OF PHILIP T. FEIR LT. COLONEL C.E., DISTRICT ENGINEER		SCALE: 1" = 200' JOB NO.: DRAWING NUMBER SHEET: 1 OF 1 3 2 202		